


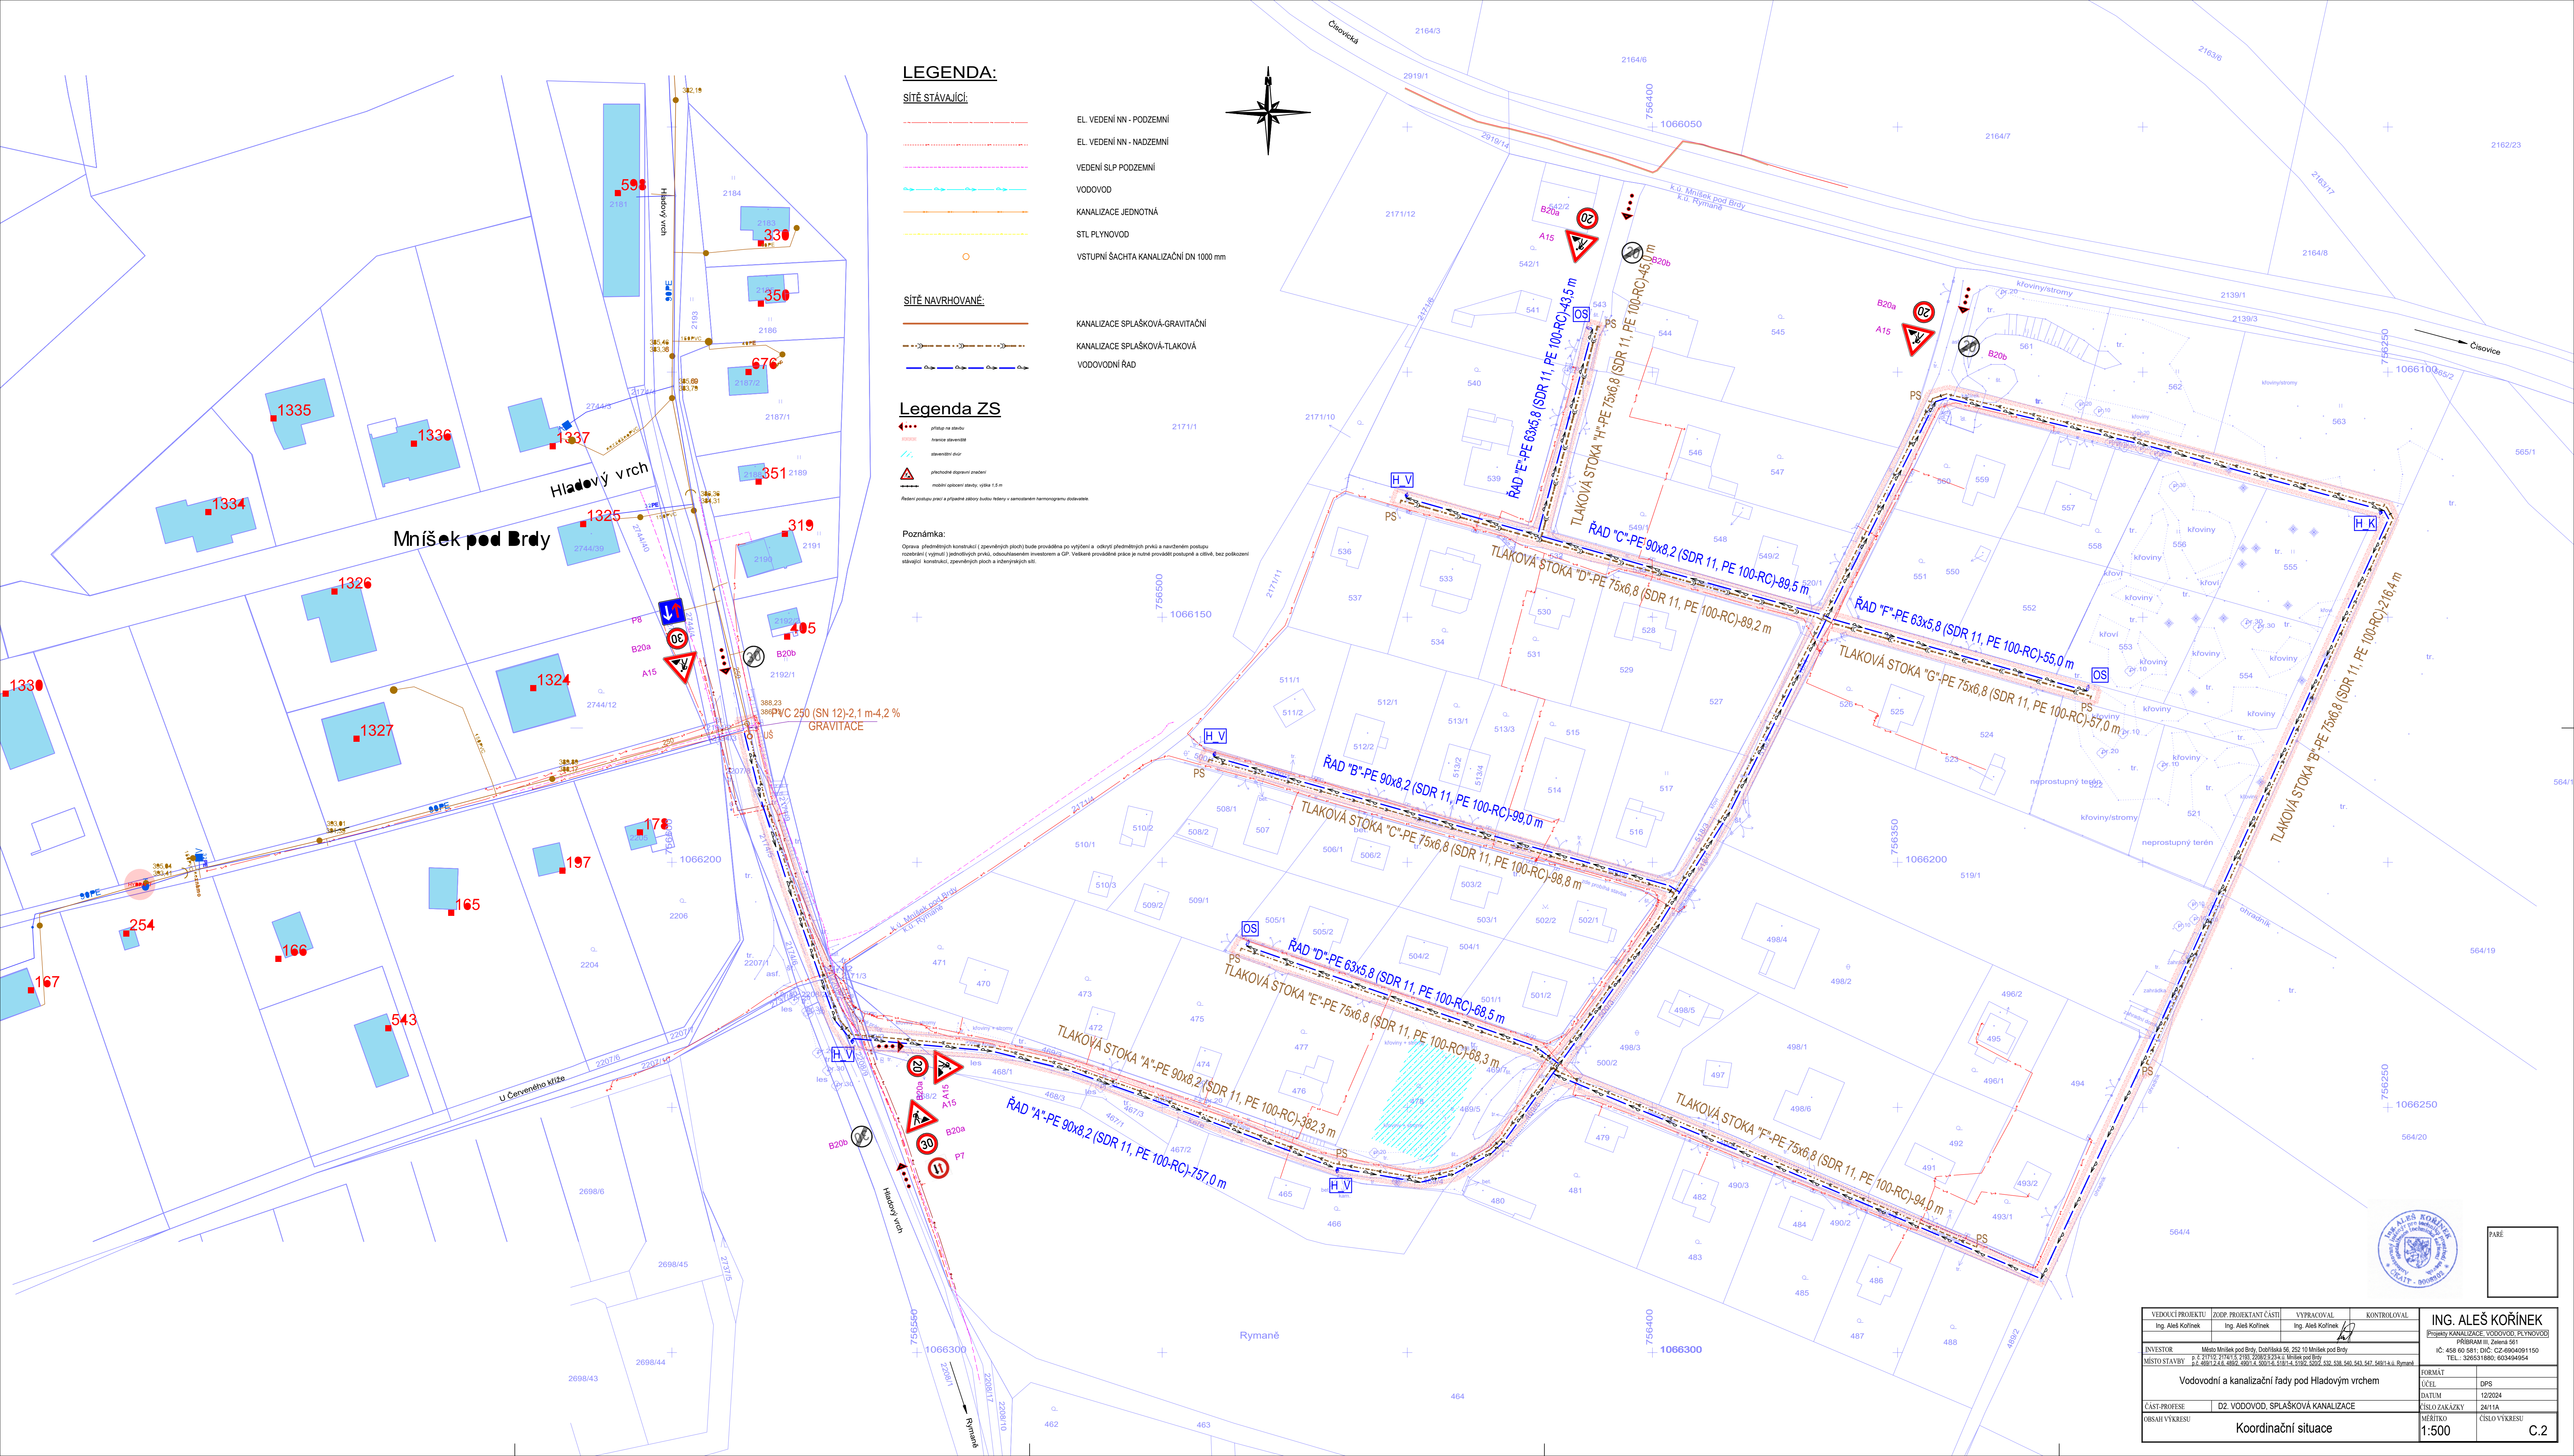

Ing. Aleš Kořínek		Ing. Aleš Kořínek		Ing. Aleš Kořínek		ING. ALEŠ KOŘÍNEK	
